


GENERAL NOTES: G:\PROJECTS\2007\021-040\07-029 Space Center Plaza\Drawings\PLD-EXHIBITS\07029_A1-01_SITE-for-exhibit.dwg modified by hardin on Jan 23, 2008 - 3:32pm
 DIMS: DATE INTIALS DATE INTIALS DATE INTIALS DATE INTIALS DATE INTIALS DATE INTIALS DATE INTIALS
 DESGN: DATE INTIALS DATE INTIALS DATE INTIALS DATE INTIALS DATE INTIALS
 KEYS: DATE INTIALS DATE INTIALS DATE INTIALS DATE INTIALS DATE INTIALS
 DATE INTIALS DATE INTIALS DATE INTIALS DATE INTIALS DATE INTIALS

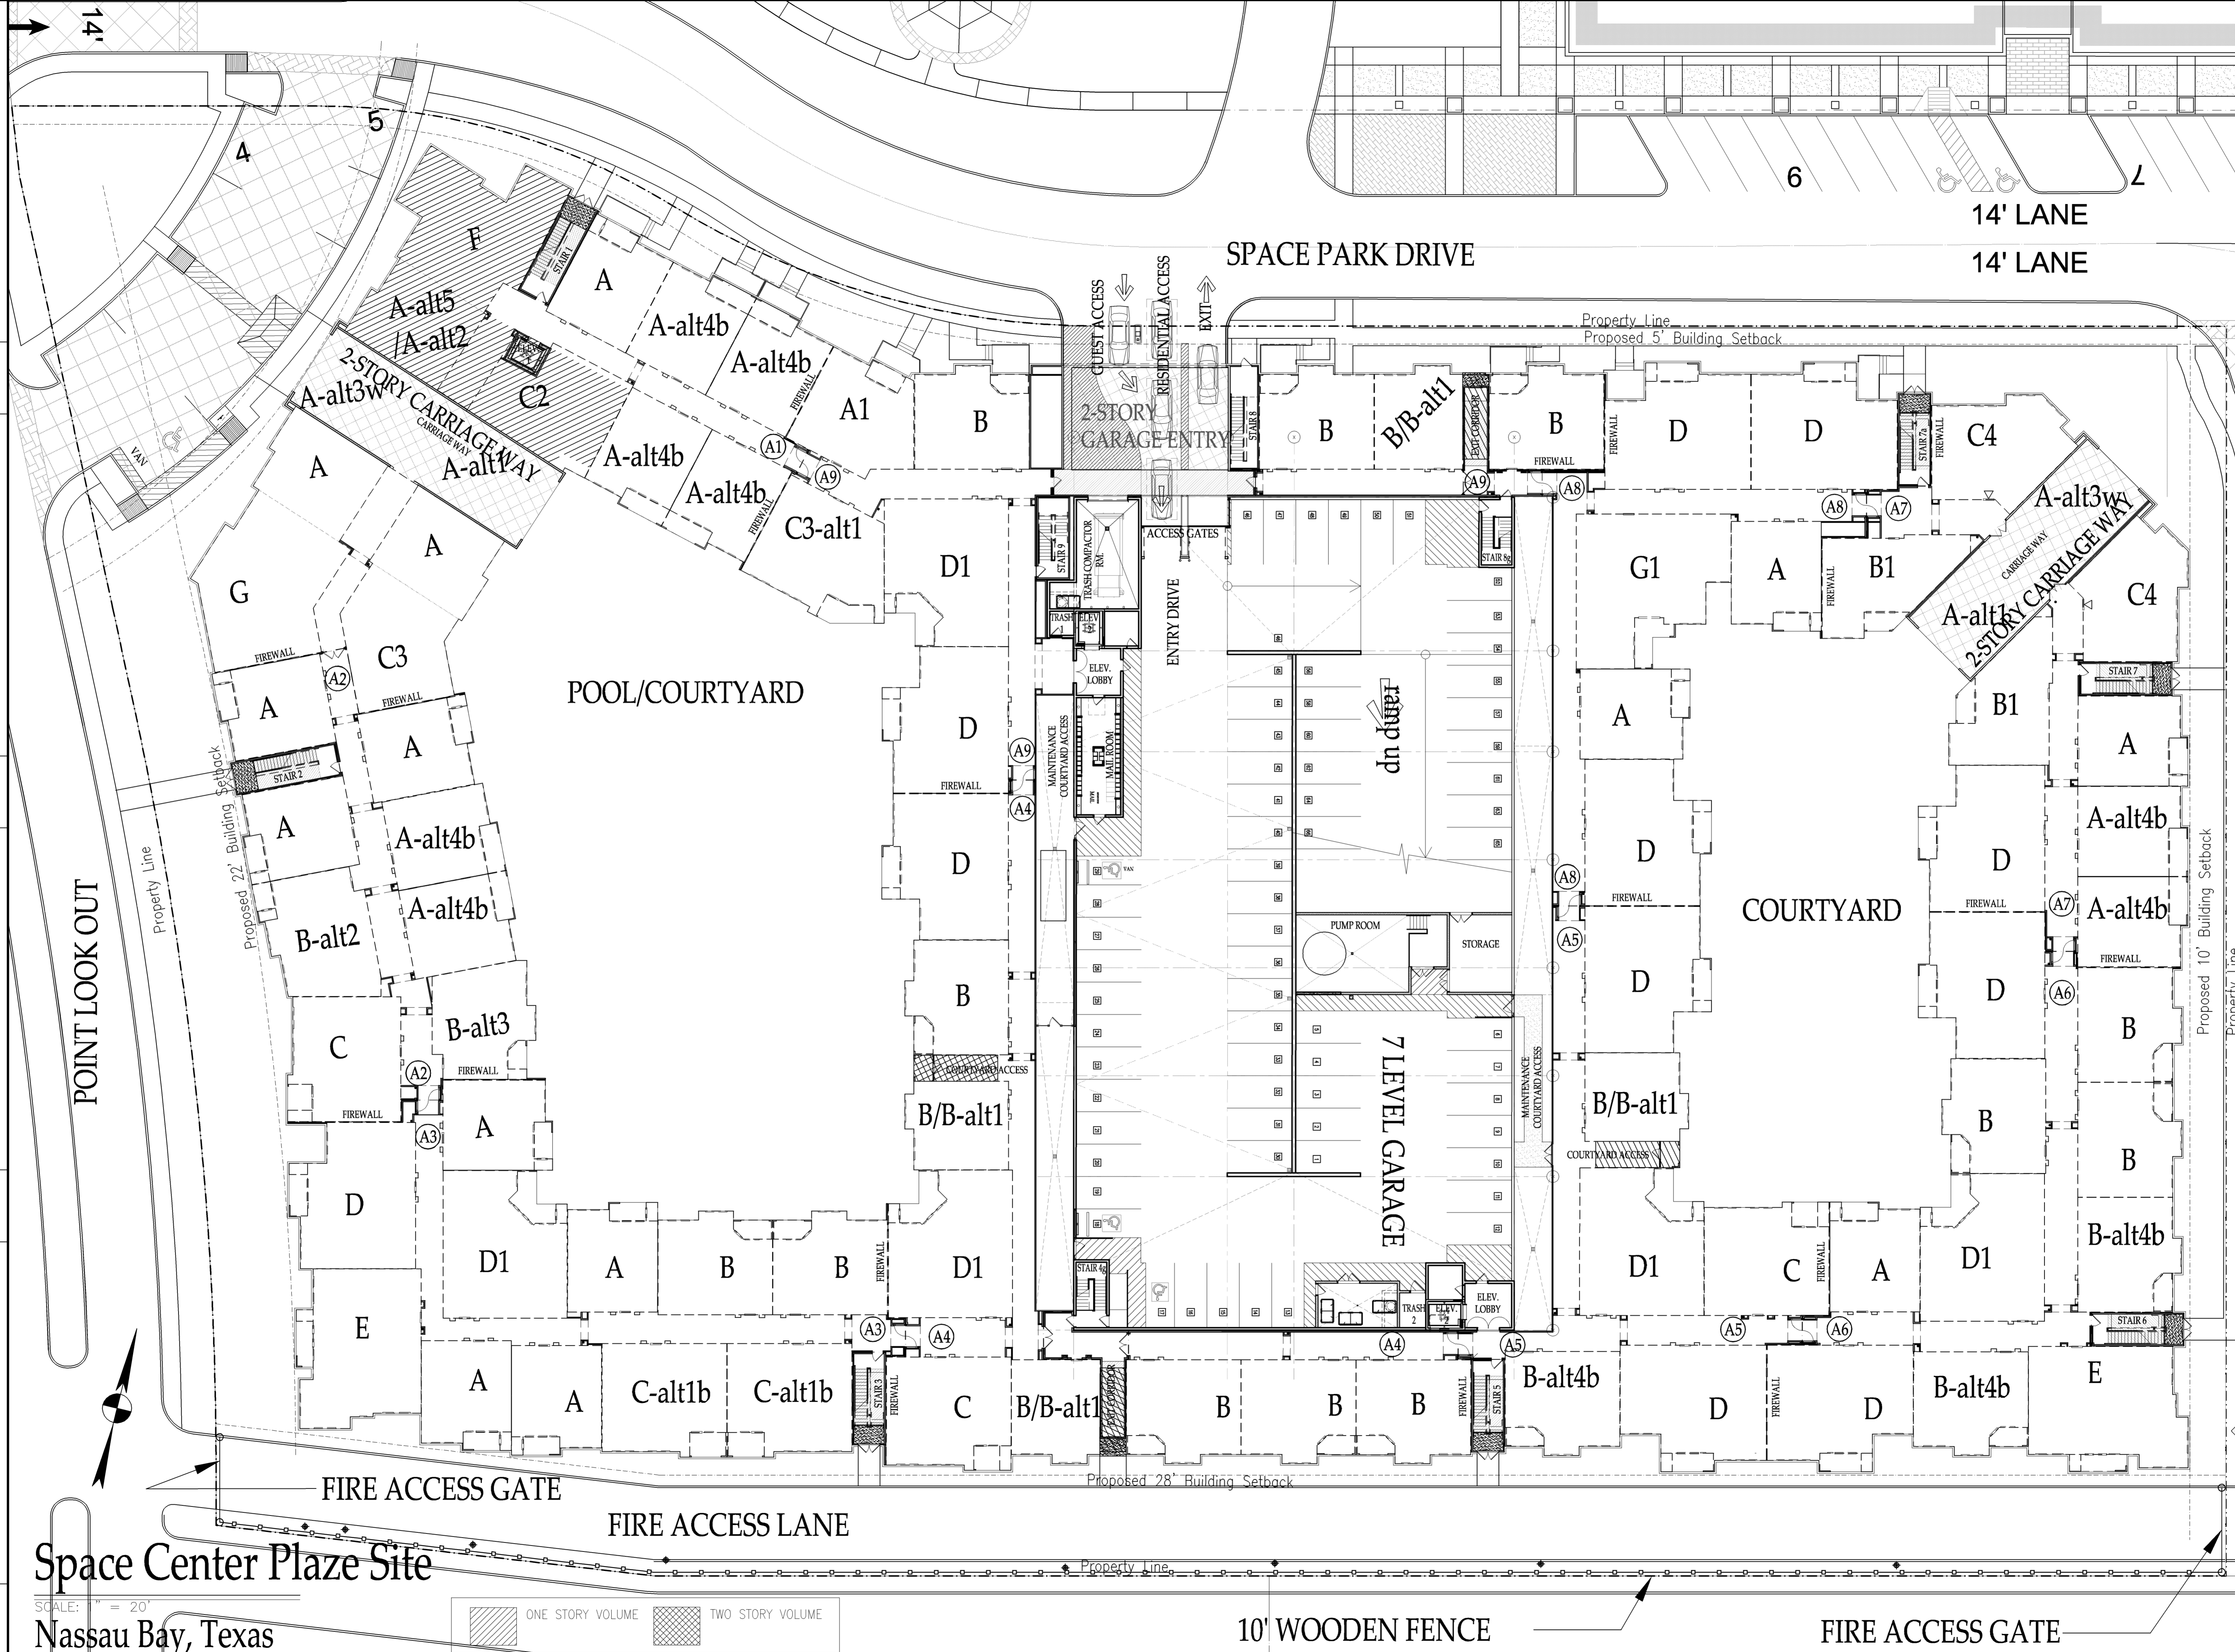

Space Center Plaza Site
 Nassau Bay, Texas
 SCALE: 1" = 20'

ONE STORY VOLUME
 TWO STORY VOLUME

Sanford P. Steinberg
 AIA
 S.D. Issue
 D.D. Issue
 Progress Issue 1
 Bid Issue
 Progress Issue 2
 Permit Issue 1
 Permit Issue 2
 Construction Issue

Space Center Plaza
 Nassau Bay, Texas
 © Copyright Pending. All rights reserved. All fees, designs, drawings, plans and specifications are the property of Steinberg Design Collaborative, L.P. No reproduction, storage, distribution, or use in any form is permitted without the prior written consent of Steinberg Design Collaborative, L.P. All other rights are reserved. The Architect's professional liability insurance policy is not intended to cover any claims for damages or injury to the project or its components.

Steinberg Design Collaborative LLP
 ARCHITECTS - PLANNERS
 Est. 1977
 1511 Redding Suite 300
 Houston, Texas 77056
 713.552.1777 | 713.650.7744 Fax
 www.SDCArchitects.com

JOB NO. 2007.029
 SHEET DESCRIPTION Site Plan
 Scale: 1" = 20'
 SHEET NO. A1.01

PROGRESS ISSUE 01-04-2008