


THE SPACE CENTER PLAZA

NASSAU BAY, TX
GRIFFIN PARTNERS NASSAU BAY, LP


EXHIBIT



Building Elevations

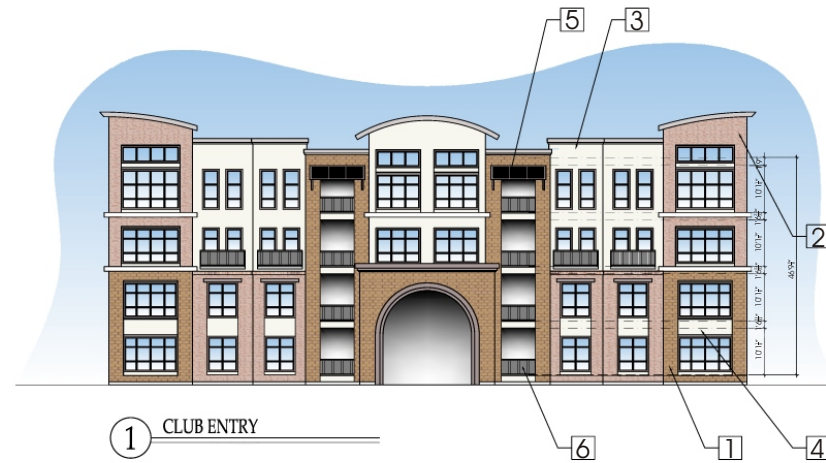

1 CLUB ENTRY

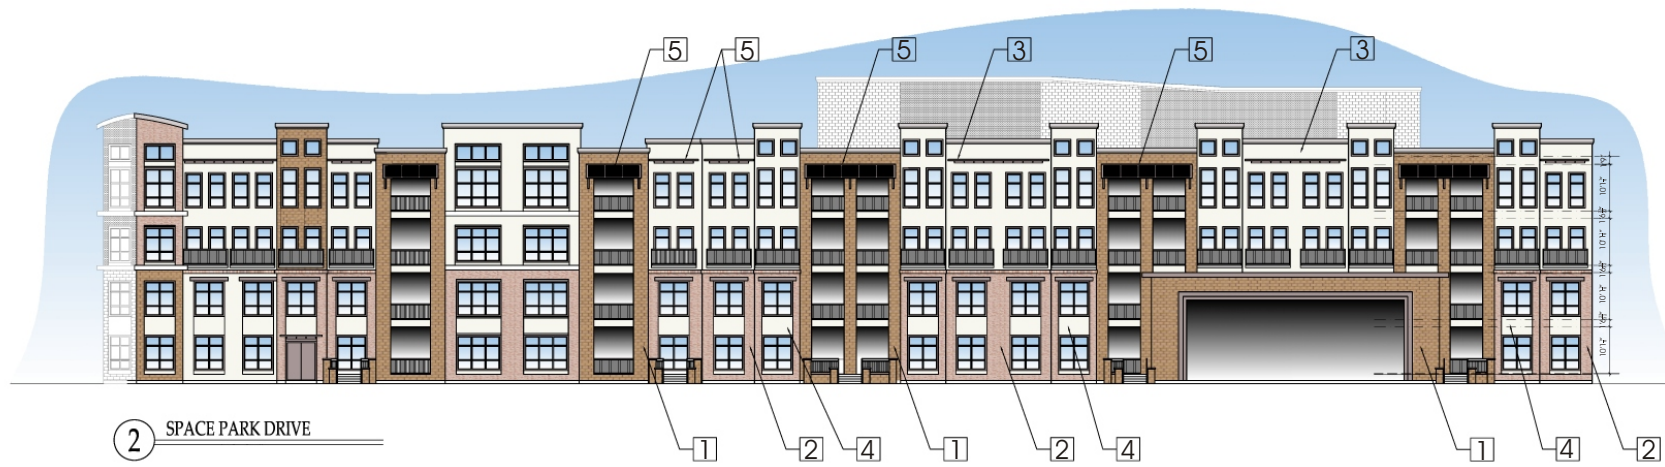


2 SPACE PARK DRIVE



3 SPACE PARK ANGLED

SPACE CENTER PLAZA-2007.029		
TYPICAL MATERIAL SELECTIONS		
KEY	MATERIAL	COLOR/TYPE
1	SOLID BLOCK CMU	HONED FINISH ANTIQUE BRASS
2	BRICK VENEER	WESTERN KINGSIZE-SOMERSET
3	STUCCO	SMOOTH SAND FINISH PTD-SHERWIN WILLIAMS-WHITE DUCK-SW 7010
4	FIBER CEMENT BOARD	PTD-SW 7010
5	METAL AWNINGS	FINAL COLOR TO BE SELECTED
6	METAL GUARDRAILS	FINAL COLOR TO BE SELECTED
7	FASCIA	FINAL COLOR TO BE SELECTED
8	WINDOW	FINAL WINDOW TO BE SELECTED

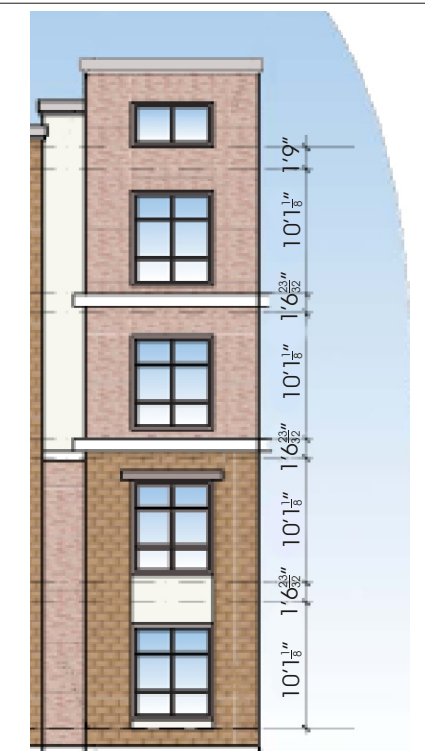

Typical Elevation Dimensions

