

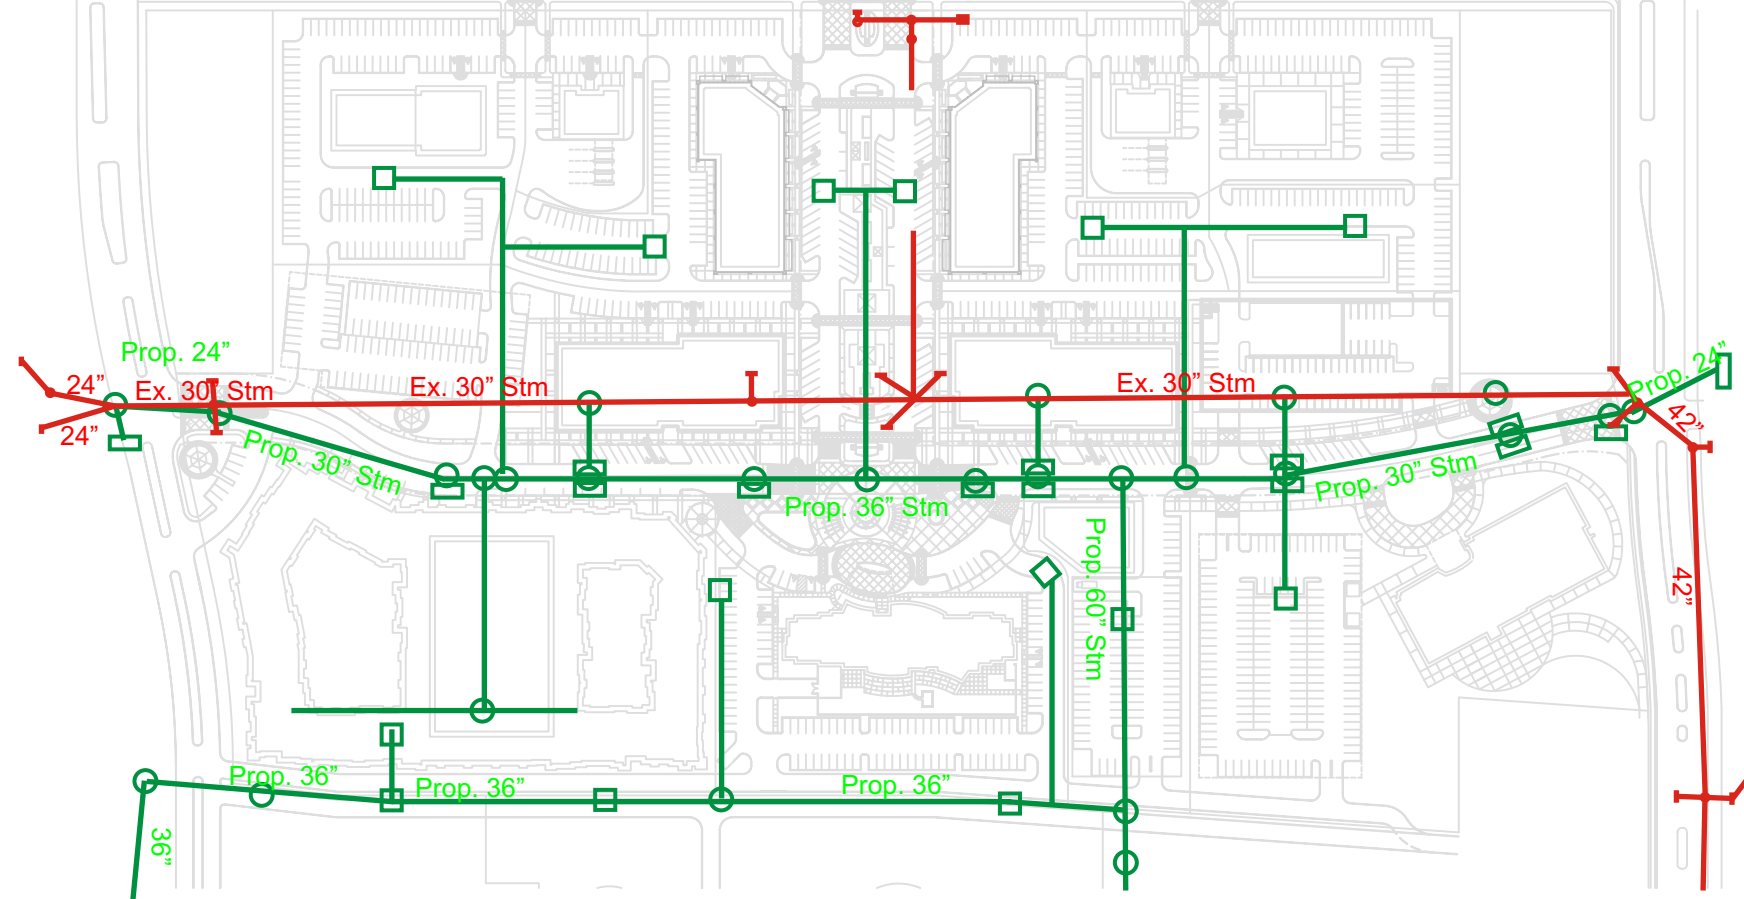
# THE SPACE CENTER PLAZA

NASSAU BAY, TX  
GRIFFIN PARTNERS NASSAU BAY, LP






EXHIBIT

2

## Public Utilities Plan -Proposed Storm Sewer



### LEGEND

-  PROPOSED STORM SEWER
-  PROPOSED MANHOLE
-  PROPOSED INLET
-  EXISTING STORM SEWER
-  EXISTING MANHOLE

